



Building Data Summary	
Project ID:	*****
Location:	*****
Scope of Work:	Drywall, Wall Interior & Exterior Finishes
Date:	




Item #	Item Description	Unit	Quantity	Wastage	Quantity w/ Wastage	Unit Material Cost	Total Material Cost	Unit Man- hour	Hourly Wage	Unit Labor Cost	Total Labor Cost	Sub Cost	Total Trade Cost
DIVISION.01 GENERAL REQUIREMENTS													
1	Supervision and Coordination	LS	1	0%	1	\$ -	\$ -	0.000	\$ -	\$ -	\$ -	\$ 32,000.00	
2	Submittals and Shop drawings	LS	1	0%	1	\$ -	\$ -	0.000	\$ -	\$ -	\$ -	\$ 3,200.00	
3	Final Cleaning	LS	1	0%	1	\$ -	\$ -	0.000	\$ -	\$ -	\$ -	\$ 9,800.00	
4	Mobilization Costs	LS	1	0%	1	\$ -	\$ -	0.000	\$ -	\$ -	\$ -	\$ 20,000.00	
5	Temporary Control & Facilities	LS	1	0%	1	\$ -	\$ -	0.000	\$ -	\$ -	\$ -	\$ 7,500.00	
6	Scaffolding	SF	19448	10%	21393	\$ -	\$ -	0.000	\$ -	\$ -	\$ -	\$ 8,500.00	
Subtotal (General Requirements)													\$ 81,000
DIVISION 09- FINISHES													
Partition Wall													
Exterior Wall													
Wall Type: W8 & W11 (733 LF) (24'-6" H)													
7	(10'-0" Long) (8" Thick) (20 Ga.) Top & Bottom Metal Track (1470 LF)	EA	147	0%	147	\$ 21.00	\$ 3,087.00	0.200	\$ 52.00	\$ 10.40	\$ 1,528.80	\$ 4,615.80	
8	(24'-6" High) (8" Thick) (20 Ga.) Metal Stud @ 16" O.C (13475 LF) (17959 SF)	EA	550	0%	550	\$ 25.00	\$ 13,750.00	0.320	\$ 52.00	\$ 16.64	\$ 9,152.00	\$ 22,902.00	
9	(8'-0"x4'-0") (1/2" Thick) Plywood Sheathing (576 SF)	EA	18	0%	18	\$ 48.65	\$ 875.70	0.200	\$ 52.00	\$ 10.40	\$ 187.20	\$ 1,062.90	
10	(8'-0"x4'-0") (1/2" Thick) Gypsum Wall Board (320 SF)	EA	10	0%	10	\$ 16.20	\$ 162.00	0.200	\$ 52.00	\$ 10.40	\$ 104.00	\$ 266.00	
11	(8'-0"x4'-0") (1/2" Thick) Dense Glass Gold Exterior Sheathing (17984 SF)	EA	562	0%	562	\$ 48.65	\$ 27,341.30	0.200	\$ 52.00	\$ 10.40	\$ 5,844.80	\$ 33,186.10	
12	(8'-0"x4'-0") (5/8" Thick) Gypsum Wall Board (17088 SF)	EA	534	0%	534	\$ 18.32	\$ 9,782.88	0.200	\$ 52.00	\$ 10.40	\$ 5,553.60	\$ 15,336.48	
13	(R-20) Batt Insulation	SF	17959	0%	17959	\$ 2.15	\$ 38,611.85	0.200	\$ 52.00	\$ 10.40	\$ 186,773.60	\$ 225,385.45	
14	Acoustical Sealant	LF	1466	5%	1539	\$ 0.32	\$ 492.58	0.012	\$ 52.00	\$ 0.62	\$ 960.52	\$ 1,453.10	
Wall Type: W 17 (17 LF) (13'-6" H)													
15	(10'-0" Long) (3-5/8" Thick) (20 Ga.) Top & Bottom Metal Track (40 LF)	EA	4	0%	4	\$ 17.50	\$ 70.00	0.180	\$ 52.00	\$ 9.36	\$ 37.44	\$ 107.44	
16	(13'-6" High) (3-5/8" Thick) (20 Ga.) Metal Stud @ 16" O.C (176 LF) (230 SF)	EA	13	0%	13	\$ 17.50	\$ 227.50	0.180	\$ 52.00	\$ 9.36	\$ 121.68	\$ 349.18	
17	(8'-0"x4'-0") (5/8" Thick) Gypsum Wall Board (288 SF)	EA	9	0%	9	\$ 18.32	\$ 164.88	0.200	\$ 52.00	\$ 10.40	\$ 93.60	\$ 258.48	
18	Acoustical Sealant	LF	68	5%	71	\$ 0.32	\$ 22.85	0.012	\$ 52.00	\$ 0.62	\$ 44.55	\$ 67.40	
Wall Type: W9 & W10 (14 LF) (34'-0" H)													
19	(10'-0" Long) (3-5/8" Thick) (20 Ga.) Top & Bottom Metal Track (30 LF)	EA	3	0%	3	\$ 17.50	\$ 52.50	0.180	\$ 52.00	\$ 9.36	\$ 28.08	\$ 80.58	
20	(13'-6" High) (3-5/8" Thick) (20 Ga.) Metal Stud @ 16" O.C (374 LF) (476 SF)	EA	11	0%	11	\$ 17.50	\$ 192.50	0.180	\$ 52.00	\$ 9.36	\$ 102.96	\$ 295.46	
21	(10'-0" Long) (8" Thick) (20 Ga.) Top & Bottom Metal Track (30 LF)	EA	3	0%	3	\$ 21.00	\$ 63.00	0.200	\$ 52.00	\$ 10.40	\$ 31.20	\$ 94.20	
22	(24'-6" High) (8" Thick) (20 Ga.) Metal Stud @ 16" O.C (374 LF) (476 SF)	EA	11	0%	11	\$ 25.00	\$ 275.00	0.320	\$ 52.00	\$ 16.64	\$ 183.04	\$ 458.04	
23	(8'-0"x4'-0") (1/2" Thick) Dense Glass Gold Exterior Sheathing (480 SF)	EA	15	0%	15	\$ 48.65	\$ 729.75	0.200	\$ 52.00	\$ 10.40	\$ 156.00	\$ 885.75	
24	(8'-0"x4'-0") (5/8" Thick) Gypsum Wall Board (480 SF)	EA	15	0%	15	\$ 18.32	\$ 274.80	0.200	\$ 52.00	\$ 10.40	\$ 156.00	\$ 430.80	
25	Acoustical Sealant	LF	56	5%	59	\$ 0.32	\$ 18.82	0.012	\$ 52.00	\$ 0.62	\$ 36.69	\$ 55.51	
Interior Wall													
Wall Type: W5 (133 LF) (20'-6" D.H) (12'-0" C.H)													
26	(10'-0" Long) (6" Thick) (20 Ga.) Top & Bottom Metal Track (270 LF)	EA	27	0%	27	\$ 21.00	\$ 567.00	0.200	\$ 52.00	\$ 10.40	\$ 280.80	\$ 847.80	
27	(20'-6" High) (6" Thick) (20 Ga.) Metal Stud @ 16" O.C (2050 LF) (2727 SF)	EA	100	0%	100	\$ 21.00	\$ 2,100.00	0.200	\$ 52.00	\$ 10.40	\$ 1,040.00	\$ 3,140.00	
28	(8'-0"x4'-0") (5/8" Thick) Gypsum Wall Board (4416 SF)	EA	138	0%	138	\$ 18.32	\$ 2,528.16	0.200	\$ 52.00	\$ 10.40	\$ 1,435.20	\$ 3,963.36	
29	Acoustical Sealant	LF	532	5%	559	\$ 0.32	\$ 178.75	0.012	\$ 52.00	\$ 0.62	\$ 348.57	\$ 527.32	
Wall Type: W5 (20'-6" D.H)													
Wall Type: W18 (12'-0" C.H) (28 LF)													
30	(10'-0" Long) (6" Thick) (20 Ga.) Top & Bottom Metal Track (60 LF)	EA	6	0%	6	\$ 21.00	\$ 126.00	0.200	\$ 52.00	\$ 10.40	\$ 62.40	\$ 188.40	
31	(20'-6" High) (6" Thick) (20 Ga.) Metal Stud @ 16" O.C (431 LF) (574 SF)	EA	21	0%	21	\$ 21.00	\$ 441.00	0.200	\$ 52.00	\$ 10.40	\$ 218.40	\$ 659.40	
32	(8'-0"x4'-0") (1/2" Thick) Gypsum Wall Board (480 SF)	EA	15	0%	15	\$ 16.20	\$ 243.00	0.200	\$ 52.00	\$ 10.40	\$ 156.00	\$ 399.00	
33	(8'-0"x4'-0") (5/8" Thick) Gypsum Wall Board (576 SF)	EA	18	0%	18	\$ 18.32	\$ 329.76	0.200	\$ 52.00	\$ 10.40	\$ 187.20	\$ 516.96	
34	(8'-0"x4'-0") (1/2" Thick) Plywood Sheathing (352 SF)	EA	11	0%	11	\$ 48.65	\$ 535.15	0.200	\$ 52.00	\$ 10.40	\$ 114.40	\$ 649.55	
35	Acoustical Sealant	LF	112	5%	118	\$ 0.32	\$ 37.63	0.012	\$ 52.00	\$ 0.62	\$ 73.38	\$ 111.01	
Wall Type: W1 (12'-0" C.H)													
Wall Type: W18 (12'-0" C.H) (36 LF)													
36	(10'-0" Long) (3-5/8" Thick) (20 Ga.) Top & Bottom Metal Track (80 LF)	EA	8	0%	8	\$ 17.50	\$ 140.00	0.180	\$ 52.00	\$ 9.36	\$ 74.88	\$ 214.88	
37	(12'-6" High) (3-5/8" Thick) (20 Ga.) Metal Stud @ 16" O.C (338 LF) (450 SF)	EA	27	0%	27	\$ 17.50	\$ 472.50	0.180	\$ 52.00	\$ 9.36	\$ 252.72	\$ 725.22	
38	(8'-0"x4'-0") (1/2" Thick) Gypsum Wall Board (640 SF)	EA	20	0%	20	\$ 16.20	\$ 324.00	0.200	\$ 52.00	\$ 10.40	\$ 208.00	\$ 532.00	
39	(8'-0"x4'-0") (5/8" Thick) Gypsum Wall Board (448 SF)	EA	14	0%	14	\$ 18.32	\$ 256.48	0.200	\$ 52.00	\$ 10.40	\$ 145.60	\$ 402.08	
40	(8'-0"x4'-0") (1/2" Thick) Plywood Sheathing (288 SF)	EA	9	0%	9	\$ 48.65	\$ 437.85	0.200	\$ 52.00	\$ 10.40	\$ 93.60	\$ 531.45	
41	(11'-4" H) (3-5/8" Thick) (20 Ga.) Metal Bracing @ 48" O.C (102 LF)	EA	9	0%	9	\$ 19.83	\$ 178.45	0.200	\$ 52.00	\$ 10.40	\$ 93.60	\$ 272.05	
42	Acoustical Sealant	LF	144	5%	151	\$ 0.32	\$ 48.38	0.012	\$ 52.00	\$ 0.62	\$ 94.35	\$ 142.73	
Wall Type: W18 (12'-0" C.H)													
Wall Type: W21 (12'-0" C.H) (10 LF)													
43	(10'-0" Long) (2-1/2" Thick) (20 Ga.) Top & Bottom Metal Track (40 LF)	EA	4	0%	4	\$ 15.20	\$ 60.80	0.180	\$ 52.00	\$ 9.36	\$ 37.44	\$ 98.24	
44	(12'-6" High) (2-1/2" Thick) (20 Ga.) Metal Stud @ 16" O.C (100 LF) (125 SF)	EA	8	0%	8	\$ 15.20	\$ 121.60	0.180	\$ 52.00	\$ 9.36	\$ 74.88	\$ 196.48	
45	(8'-0"x4'-0") (1/2" Thick) Gypsum Wall Board (192 SF)	EA	6	0%	6	\$ 16.20	\$ 97.20	0.200	\$ 52.00	\$ 10.40	\$ 62.40	\$ 159.60	
46	(8'-0"x4'-0") (5/8" Thick) Gypsum Wall Board (128 SF)	EA	4	0%	4	\$ 18.32	\$ 73.28	0.200	\$ 52.00	\$ 10.40	\$ 41.60	\$ 114.88	
47	(8'-0"x4'-0") (1/2" Thick) Plywood Sheathing (96 SF)	EA	3	0%	3	\$ 48.65	\$ 145.95	0.200	\$ 52.00	\$ 10.40	\$ 31.20	\$ 177.15	
48	Acoustical Sealant	LF	40	5%	42	\$ 0.32	\$ 13.44	0.012	\$ 52.00	\$ 0.62	\$ 26.21	\$ 39.65	
Wall Type: W3 (12'-0" C.H)													
Wall Type: W18 (12'-0" C.H) (29 LF)													
49	(10'-0" Long) (3-5/8" Thick) (20 Ga.) Top & Bottom Metal Track (60 LF)	EA	6	0%	6	\$ 17.50	\$ 105.00	0.180	\$ 52.00	\$ 9.36	\$ 56.16	\$ 161.16	
50	(12'-6" High) (3-5/8" Thick) (20 Ga.) Metal Stud @ 16" O.C (275 LF) (363 SF)	EA	22	0%	22	\$ 17.50	\$ 385.00	0.180	\$ 52.00	\$ 9.36	\$ 205.92	\$ 590.92	
51	(8'-0"x4'-0") (1/2" Thick) Gypsum Wall Board (512 SF)	EA	16	0%	16	\$ 16.20	\$ 259.20	0.200	\$ 52.00	\$ 10.40	\$ 166.40	\$ 425.60	
52	(8'-0"x4'-0") (5/8" Thick) Gypsum Wall Board (384 SF)	EA	12	0%	12	\$ 18.32	\$ 219.84	0.200	\$ 52.00	\$ 10.40	\$ 124.80	\$ 344.64	
53	(8'-0"x4'-0") (1/2" Thick) Plywood Sheathing (256 SF)	EA	8	0%	8	\$ 48.65	\$ 389.20	0.200	\$ 52.00	\$ 10.40	\$ 83.20	\$ 472.40	
54	(3-1/2" Thick) Rockwool AFB Insulation	SF	384	0%	384	\$ 2.15	\$ 825.60	0.200	\$ 52.00	\$ 10.40	\$ 3,993.60	\$ 4,819.20	
55	(11'-4" H) (3-5/8" Thick) (20 Ga.) Metal Bracing @ 48" O.C (91 LF)	EA	8	0%	8	\$ 19.83	\$ 158.62	0.200	\$ 52.00	\$ 10.40	\$ 83.20	\$ 241.82	
56	Acoustical Sealant	LF	116	5%	122	\$ 0.32	\$ 38.98	0.012	\$ 52.00	\$ 0.62	\$ 76.00	\$ 114.98	
Wall Type: W3 (12'-0" C.H) (99 LF)													
57	(10'-0" Long) (3-5/8" Thick) (20 Ga.) Top & Bottom Metal Track (400 LF)	EA	40	0%	40	\$ 17.50	\$ 700.00	0.180	\$ 52.00	\$ 9.36	\$ 374.40	\$ 1,074.40	
58	(12'-6" High) (3-5/8" Thick) (20 Ga.) Metal Stud @ 16" O.C (938 LF) (1238 SF)	EA	75	0%	75	\$ 17.50	\$ 1,312.50	0.180	\$ 52.00	\$ 9.36	\$ 702.00	\$ 2,014.50	
59	(8'-0"x4'-0") (5/8" Thick) Gypsum Wall Board (2496 SF)	EA	78	0%	78	\$ 18.32	\$ 1,428.96	0.200	\$ 52.00	\$ 10.40	\$ 811.20	\$ 2,240.16	
60	(3-1/2" Thick) Rockwool AFB Insulation	SF	1238	0%	1238	\$ 2.15	\$ 2,661.70	0.200	\$ 52.00	\$ 10.40	\$ 12,875.20	\$ 15,536.90	
61	(11'-4" H) (3-5/8" Thick) (20 Ga.) Metal Bracing @ 48" O.C (284 LF)	EA	25	0%	25	\$ 19.83	\$ 495.69	0.200	\$ 52.00	\$ 10.40	\$ 260.00	\$ 755.69	
62	Acoustical Sealant	LF	396	5%	416	\$ 0.32	\$ 133.06	0.012	\$ 52.00	\$ 0.62	\$ 259.46	\$ 392.52	
Wall Type: W1 (12'-6" C.H) (105 LF)													
63	(10'-0" Long) (3-5/8" Thick) (20 Ga.) Top & Bottom Metal Track (210 LF)	EA	21	0%	21	\$ 17.50	\$ 367.50	0.180	\$ 52.00	\$ 9.36	\$ 196.56	\$ 564.06	
64	(12'-6" High) (3-5/8" Thick) (20 Ga.) Metal Stud @ 16" O.C (988 LF) (1313 SF)	EA	79	0%	79	\$ 17.50	\$ 1,382.50	0.180	\$ 52.00	\$ 9.36	\$ 739.44	\$ 2,121.94	
65	(8'-0"x4'-0") (5/8" Thick) Gypsum Wall Board (2625 SF)	EA	82	0%	82	\$ 18.32	\$ 1,502.24	0.200	\$ 52.00	\$ 10.40	\$ 852.80	\$ 2,355.04	
66	(3-1/2" Thick) Rockwool AFB Insulation	SF	1313	0%	1313	\$ 2.15	\$ 2,822.95	0.200	\$ 52.00	\$ 10.40	\$ 13,655.20	\$ 16,478.15	
67	(11'-4" H) (3-5/8" Thick) (20 Ga.) Metal Bracing @ 48" O.C (306 LF)	EA	27	0%	27	\$ 19.83	\$ 535.34	0.200	\$ 52.00	\$ 10.40	\$ 280.80	\$ 816.14	
68	Acoustical Sealant	LF	420	5%	441	\$ 0.32	\$ 141.12	0.012	\$ 52.00	\$ 0.62	\$ 275.18	\$ 416.30	
Wall Type: W2 (20'-6" D.H) (4 LF)													
69	(10'-0" Long) (6" Thick) (20 Ga.) Top & Bottom Metal Track (10 LF)	EA	1	0%	1	\$ 21.00	\$ 21.00	0.200	\$ 52.00	\$ 10.40	\$ 10.40	\$ 31.40	
70	(20'-6" High) (6" Thick) (20 Ga.) Metal Stud @ 16" O.C (62 LF) (82 SF)	EA	3	0%	3	\$ 21.00	\$ 63.00	0.200	\$ 52.00	\$ 10.40	\$ 31.20	\$ 94.20	
71	(8'-0"x4'-0") (5/8" Thick) Gypsum Wall Board (192 SF)	EA	6	0%	6	\$ 18.32	\$ 109.92	0.200	\$ 52.00	\$ 10.40	\$ 62.40	\$ 172.32	
72	(3-1/2" Thick) Rockwool AFB Insulation	SF	82	0%	82	\$ 2.15	\$ 176.30	0.200	\$ 52.00	\$ 10.40	\$ 852.80	\$ 1,029.10	
73	Acoustical Sealant	LF	16	5%	17	\$ 0.32	\$ 5.38	0.012	\$ 52.00	\$ 0.62	\$ 10.48	\$ 15.86	
Wall Type: W4 (12'-0" C.H)													

Item #	Item Description	Unit	Quantity	Wastage	Quantity w/ Wastage	Unit Material Cost	Total Material Cost	Unit Man- hour	Hourly Wage	Unit Labor Cost	Total Labor Cost	Sub Cost	Total Trade Cost
83	(10'-0" Long) (3-5/8" Thick) (20 Ga.) Top & Bottom Metal Track (50 LF)	EA	5	0%	5	\$ 17.50	\$ 87.50	0.180	\$ 52.00	\$ 9.36	\$ 46.80	\$ 134.30	
84	(12'-6" High) (3-5/8" Thick) (20 Ga.) Metal Stud @ 16" O.C (450 LF) (600 SF)	EA	36	0%	36	\$ 17.50	\$ 630.00	0.180	\$ 52.00	\$ 9.36	\$ 336.96	\$ 966.96	
85	(8'-0"x4'-0") (5/8" Thick) Gypsum Wall Board (608 SF)	EA	19	0%	19	\$ 18.32	\$ 348.08	0.200	\$ 52.00	\$ 10.40	\$ 197.60	\$ 545.68	
86	(3-1/2" Thick) Rockwool AFB Insulation	SF	600	0%	600	\$ 2.15	\$ 1,290.00	0.200	\$ 52.00	\$ 10.40	\$ 6,240.00	\$ 7,530.00	
87	(11'-4" H) (3-5/8" Thick) (20 Ga.) Metal Bracing @ 48" O.C (136 LF)	EA	12	0%	12	\$ 19.83	\$ 237.93	0.200	\$ 52.00	\$ 10.40	\$ 124.80	\$ 362.73	
88	Acoustical Sealant	LF	96	5%	101	\$ 0.32	\$ 32.26	0.012	\$ 52.00	\$ 0.62	\$ 62.90	\$ 95.16	
	Wall Type: W7 (7'-6" D.H) (34 LF)												
89	(10'-0" Long) (3-5/8" Thick) (20 Ga.) Top & Bottom Metal Track (70 LF)	EA	7	0%	7	\$ 17.50	\$ 122.50	0.180	\$ 52.00	\$ 9.36	\$ 65.52	\$ 188.02	
90	(7'-6" High) (3-5/8" Thick) (20 Ga.) Metal Stud @ 16" O.C (195 LF) (255 SF)	EA	26	0%	26	\$ 17.50	\$ 455.00	0.180	\$ 52.00	\$ 9.36	\$ 243.36	\$ 698.36	
91	(8'-0"x4'-0") (5/8" Thick) Gypsum Wall Board (512 SF)	EA	16	0%	16	\$ 18.32	\$ 293.12	0.200	\$ 52.00	\$ 10.40	\$ 166.40	\$ 459.52	
92	Acoustical Sealant	LF	136	5%	143	\$ 0.32	\$ 45.70	0.012	\$ 52.00	\$ 0.62	\$ 89.11	\$ 134.80	
	Wall Type: W20 (12'-6" H) (10 LF)												
93	(10'-0" Long) (3-5/8" Thick) (20 Ga.) Top & Bottom Metal Track (20 LF)	EA	2	0%	2	\$ 17.50	\$ 35.00	0.180	\$ 52.00	\$ 9.36	\$ 18.72	\$ 53.72	
94	(12'-6" High) (3-5/8" Thick) (20 Ga.) Metal Stud @ 16" O.C (100 LF) (125 SF)	EA	8	0%	8	\$ 17.50	\$ 140.00	0.180	\$ 52.00	\$ 9.36	\$ 74.88	\$ 214.88	
95	(8'-0"x4'-0") (5/8" Thick) Gypsum Wall Board (256 SF)	EA	8	0%	8	\$ 18.32	\$ 146.56	0.200	\$ 52.00	\$ 10.40	\$ 83.20	\$ 229.76	
96	(11'-4" H) (3-5/8" Thick) (20 Ga.) Metal Bracing @ 48" O.C (34 LF)	EA	3	0%	3	\$ 19.83	\$ 59.48	0.200	\$ 52.00	\$ 10.40	\$ 31.20	\$ 90.68	
97	Acoustical Sealant	LF	40	5%	42	\$ 0.32	\$ 13.44	0.012	\$ 52.00	\$ 0.62	\$ 26.21	\$ 39.65	
	Parapet Wall												
	Parapet Wall Type: W8 (50 LF) (13'-6" H)												
98	(10'-0" Long) (8" Thick) (20 Ga.) Top & Bottom Metal Track (100 LF)	EA	10	0%	10	\$ 21.00	\$ 210.00	0.200	\$ 52.00	\$ 10.40	\$ 104.00	\$ 314.00	
99	(24'-6" High) (8" Thick) (20 Ga.) Metal Stud @ 16" O.C (513 LF) (675 SF)	EA	38	0%	38	\$ 25.00	\$ 950.00	0.320	\$ 52.00	\$ 16.64	\$ 632.32	\$ 1,582.32	
100	(8'-0"x4'-0") (1/2" Thick) Dense Glass Gold Exterior Sheathing (1376 SF)	EA	43	0%	43	\$ 48.65	\$ 2,091.95	0.200	\$ 52.00	\$ 10.40	\$ 447.20	\$ 2,539.15	
101	(R-20) Batt Insulation	SF	675	0%	675	\$ 2.15	\$ 1,451.25	0.200	\$ 52.00	\$ 10.40	\$ 7,020.00	\$ 8,471.25	
	Parapet Wall Type: W8 (70 LF) (7'-6" H)												
102	(10'-0" Long) (8" Thick) (20 Ga.) Top & Bottom Metal Track (140 LF)	EA	14	0%	14	\$ 21.00	\$ 294.00	0.200	\$ 52.00	\$ 10.40	\$ 145.60	\$ 439.60	
103	(24'-6" High) (8" Thick) (20 Ga.) Metal Stud @ 16" O.C (330 LF) (525 SF)	EA	52	0%	52	\$ 25.00	\$ 1,300.00	0.320	\$ 52.00	\$ 16.64	\$ 865.28	\$ 2,165.28	
104	(8'-0"x4'-0") (1/2" Thick) Dense Glass Gold Exterior Sheathing (1056 SF)	EA	33	0%	33	\$ 48.65	\$ 1,605.45	0.200	\$ 52.00	\$ 10.40	\$ 343.20	\$ 1,948.65	
105	(R-20) Batt Insulation	SF	525	0%	525	\$ 2.15	\$ 1,128.75	0.200	\$ 52.00	\$ 10.40	\$ 5,460.00	\$ 6,588.75	
	Parapet Wall Type: W8 (613 LF) (3'-3" H)												
106	(10'-0" Long) (8" Thick) (20 Ga.) Top & Bottom Metal Track (1230 LF)	EA	123	0%	123	\$ 21.00	\$ 2,583.00	0.200	\$ 52.00	\$ 10.40	\$ 1,279.20	\$ 3,862.20	
107	(24'-6" High) (8" Thick) (20 Ga.) Metal Stud @ 16" O.C (1993 LF) (1495 SF)	EA	460	0%	460	\$ 25.00	\$ 11,500.00	0.320	\$ 52.00	\$ 16.64	\$ 7,654.40	\$ 19,154.40	
108	(8'-0"x4'-0") (1/2" Thick) Dense Glass Gold Exterior Sheathing (4000 SF)	EA	125	0%	125	\$ 48.65	\$ 6,081.25	0.200	\$ 52.00	\$ 10.40	\$ 1,300.00	\$ 7,381.25	
109	(R-20) Batt Insulation	SF	1993	0%	1993	\$ 2.15	\$ 4,284.95	0.200	\$ 52.00	\$ 10.40	\$ 20,727.20	\$ 25,012.15	
	Ceiling												
110	(5/8") Gypsum Board Ceiling	SF	579	5%	608	\$ 1.50	\$ 911.93	0.022	\$ 52.00	\$ 1.14	\$ 695.49	\$ 1,607.42	
	Interior Finishes												
	Wall Tile												
111	"CT5" Ceramic Tile Manuf: OLYMPIA TILE Color: Grey Matte	SF	4000	5%	4200	\$ 12.25	\$ 51,450.00	0.068	\$ 58.00	\$ 3.94	\$ 16,564.80	\$ 68,014.80	
112	"CT6" Ceramic Tile Manuf: OLYMPIA TILE Color: Warm White Matte	SF	488	5%	512	\$ 12.25	\$ 6,276.90	0.068	\$ 58.00	\$ 3.94	\$ 2,020.91	\$ 8,297.81	
113	"CT7" Ceramic Tile Manuf: OLYMPIA TILE Color: Shell White Matte	SF	6272	5%	6586	\$ 12.25	\$ 80,673.60	0.068	\$ 58.00	\$ 3.94	\$ 25,973.61	\$ 106,647.21	
114	"CT8" Ceramic Tile Manuf: OLYMPIA TILE Color: CDC Arctic Bright white	SF	3234	5%	3396	\$ 12.25	\$ 41,597.33	0.068	\$ 58.00	\$ 3.94	\$ 13,392.64	\$ 54,989.97	
115	"CWT1" Cork Wall Tile Manuf: JELINEK CORK GROUP Color: Light Wax Finish	SF	1862	5%	1955	\$ 9.85	\$ 19,257.74	0.102	\$ 58.00	\$ 5.92	\$ 11,566.37	\$ 30,824.11	
	Wall Panel												
116	"ML1" Melamine Panel Manuf: COLUMBAS SHOWCASW Color: White New 750 Goshen White	SF	13520	5%	14196	\$ 2.32	\$ 32,934.72	0.022	\$ 58.00	\$ 1.28	\$ 18,114.10	\$ 51,048.82	
	Wall Paint												
117	"P-1" Paint @ Wall Manuf: SHERWIN WILLIAM Color: TJX Tavern Taupe	SF	13540	5%	14217	\$ 0.85	\$ 12,084.45	0.018	\$ 52.00	\$ 0.94	\$ 13,307.11	\$ 25,391.56	
118	"P-2" Paint @ Wall Manuf: BENJAMIN MOORE Color: Exotic Red	SF	2440	5%	2562	\$ 0.85	\$ 2,177.70	0.018	\$ 52.00	\$ 0.94	\$ 2,398.03	\$ 4,575.73	
119	"P-3" Paint @ Wall Manuf: SHERWIN WILLIAMS Color: TJX Pewter Tankard	SF	14140	5%	14847	\$ 0.85	\$ 12,619.95	0.018	\$ 52.00	\$ 0.94	\$ 13,896.79	\$ 26,516.74	
120	"P-4" Paint @ Wall Manuf: SHERWIN WILLIAMS Color: TJX Gauntlet Gray	SF	4820	5%	5061	\$ 0.85	\$ 4,301.85	0.018	\$ 52.00	\$ 0.94	\$ 4,737.10	\$ 9,038.95	
121	"P-6" Paint @ Wall 10'H Manuf: SHERWIN WILLIAMS Color: TJX Pure White	SF	2990	5%	3140	\$ 0.85	\$ 2,668.58	0.018	\$ 52.00	\$ 0.94	\$ 2,938.57	\$ 5,607.15	
122	"P-7" Paint @ Wall Manuf: SHERWIN WILLIAMS Color: TJX Muslin	SF	2490	5%	2615	\$ 0.85	\$ 2,222.33	0.018	\$ 52.00	\$ 0.94	\$ 2,447.17	\$ 4,669.50	
	Vinyl Wall Covering												
123	"VWC1" Vinyl Wall Covering Manuf: CROWN WALL COVERING Color: 2VZZ-01	SF	3520	5%	3696	\$ 3.85	\$ 14,229.60	0.028	\$ 52.00	\$ 1.46	\$ 5,381.38	\$ 19,610.98	
124	"VWC10" Vinyl Wall Covering Manuf: CROWN WALL COVERING Color: Y463430A Light Pewter	SF	3892	5%	4087	\$ 3.85	\$ 15,733.41	0.028	\$ 52.00	\$ 1.46	\$ 5,950.09	\$ 21,683.50	
125	"VWC11" Vinyl Wall Covering Manuf: CROWN WALL COVERING Color: 2VRL-05	SF	100	5%	105	\$ 3.85	\$ 404.25	0.028	\$ 52.00	\$ 1.46	\$ 152.88	\$ 557.13	
126	"VWC12" Vinyl Wall Covering Manuf: CROWN WALL COVERING Color: Charred	SF	4460	5%	4683	\$ 3.85	\$ 18,029.55	0.028	\$ 52.00	\$ 1.46	\$ 6,818.45	\$ 24,848.00	
127	"VWC13" Vinyl Wall Covering 10'h Manuf: CROWN WALL COVERING Color: P3TEC Hazy Grey	SF	1080	5%	1134	\$ 3.85	\$ 4,365.90	0.028	\$ 52.00	\$ 1.46	\$ 1,651.10	\$ 6,017.00	
128	"VWC14" Vinyl Wall Covering Manuf: CROWN WALL COVERING Color: Ultra White	SF	9472	5%	9946	\$ 3.85	\$ 38,290.56	0.028	\$ 52.00	\$ 1.46	\$ 14,480.79	\$ 52,771.35	
129	"VWC2" Vinyl Wall Covering Manuf: CROWN WALL COVERING Color: Stone	SF	9472	5%	9946	\$ 3.85	\$ 38,290.56	0.028	\$ 52.00	\$ 1.46	\$ 14,480.79	\$ 52,771.35	
130	"VWC3" Vinyl Wall Covering Manuf: CROWN WALL COVERING Color: W2L102 Silver	SF	1900	5%	1995	\$ 3.85	\$ 7,680.75	0.028	\$ 52.00	\$ 1.46	\$ 2,904.72	\$ 10,585.47	
131	"VWC4" Vinyl Wall Covering Manuf: CROWN WALL COVERING Color: 2VUP-01 Alabaster	SF	350	5%	368	\$ 3.85	\$ 1,414.88	0.028	\$ 52.00	\$ 1.46	\$ 535.08	\$ 1,949.96	
132	"VWC5" Vinyl Wall Covering Manuf: CROWN WALL COVERING Color: 2VSD-15	SF	609	5%	639	\$ 3.85	\$ 2,461.88	0.028	\$ 52.00	\$ 1.46	\$ 931.04	\$ 3,392.92	
133	"VWC8" Vinyl Wall Covering Manuf: CROWN WALL COVERING Color: ONXY	SF	3283	5%	3447	\$ 3.85	\$ 13,271.53	0.028	\$ 52.00	\$ 1.46	\$ 5,019.05	\$ 18,290.58	
134	"VWC9" Vinyl Wall Covering Manuf: CROWN WALL COVERING Color: Black Tea	SF	609	5%	639	\$ 3.85	\$ 2,461.88	0.028	\$ 52.00	\$ 1.46	\$ 931.04	\$ 3,392.92	
	Leather												
135	LEA1" Leather Manuf: CC LEATHER Color: Red	SF	2250	5%	2363	\$ 5.65	\$ 13,348.13	0.032	\$ 52.00	\$ 1.66	\$ 3,931.20	\$ 17,279.33	

Item #	Item Description	Unit	Quantity	Wastage	Quantity w/ Wastage	Unit Material Cost	Total Material Cost	Unit Man- hour	Hourly Wage	Unit Labor Cost	Total Labor Cost	Sub Cost	Total Trade Cost
	Ceiling Paint												
136	"P-1" Paint @ Open To Structure Manuf: SHERWIN WILLIAM Color: TJX Tavern Taupe	SF	635	5%	667	\$ 0.85	\$ 566.74	0.020	\$ 52.00	\$ 1.04	\$ 693.42	\$ 1,260.16	
137	"P-11" Paint @ Open To Structure Manuf: SHERWIN WILLIAMS Color: SW 7064 Passive	SF	4686	5%	4920	\$ 0.85	\$ 4,182.26	0.020	\$ 52.00	\$ 1.04	\$ 5,117.11	\$ 9,299.37	
138	"P-12" Paint @ Open To Structure Manuf: SHERWIN WILLIAMS Color: Champion Cobalt	SF	4507	5%	4732	\$ 0.85	\$ 4,022.50	0.020	\$ 52.00	\$ 1.04	\$ 4,921.64	\$ 8,944.14	
139	"P-13" Paint @ Open To Structure Manuf: SHERWIN WILLIAMS Color: SW 6634 Copper Harbor	SF	4290	5%	4505	\$ 0.85	\$ 3,828.83	0.020	\$ 52.00	\$ 1.04	\$ 4,684.68	\$ 8,513.51	
140	"P-14" Paint @ Open To Structure Manuf: SHERWIN WILLIAMS Color: Polo Blue	SF	4750	5%	4988	\$ 0.85	\$ 4,239.38	0.020	\$ 52.00	\$ 1.04	\$ 5,187.00	\$ 9,426.38	
141	"P-2" Paint @ Open To Structure Manuf: BENJAMIN MOORE Color: Exotic Red	SF	635	5%	667	\$ 0.85	\$ 566.74	0.020	\$ 52.00	\$ 1.04	\$ 693.42	\$ 1,260.16	
142	"P-3" Paint @ Open To Structure Manuf: SHERWIN WILLIAMS Color: TJX Pewter Tankard	SF	5858	5%	6151	\$ 0.85	\$ 5,228.27	0.020	\$ 52.00	\$ 1.04	\$ 6,396.94	\$ 11,625.20	
143	"P-6" Paint @ Open To Structure Manuf: SHERWIN WILLIAMS Color: TJX Pure White	SF	900	5%	945	\$ 0.85	\$ 803.25	0.020	\$ 52.00	\$ 1.04	\$ 982.80	\$ 1,786.05	
144	"P-7" Paint @ Open To Structure Manuf: SHERWIN WILLIAMS Color: TJX Muslin	SF	2299	5%	2414	\$ 0.85	\$ 2,051.86	0.020	\$ 52.00	\$ 1.04	\$ 2,510.51	\$ 4,562.37	
	Exterior Finishes												
	Metal Sheet												
145	"A11" Aluminum Sheet Metal #29 Color: Black Manf: Commdoor Aluminum	SF	30	5%	32	\$ 5.65	\$ 177.98	0.032	\$ 58.00	\$ 1.86	\$ 58.46	\$ 236.44	
	Panel												
146	"M1" Metal Panel Color: Deep Black Manf: Cladco	SF	1461	5%	1534	\$ 4.80	\$ 7,363.44	0.028	\$ 58.00	\$ 1.62	\$ 2,491.30	\$ 9,854.74	
147	Black Spandrel Panel	SF	170	5%	179	\$ 6.32	\$ 1,128.12	0.030	\$ 58.00	\$ 1.74	\$ 310.59	\$ 1,438.71	
	Metal Flashing												
148	"M3" Metal Flashing Color: QC 56068 Manf: Vicwest	LF	745	5%	782	\$ 2.98	\$ 2,331.11	0.020	\$ 58.00	\$ 1.16	\$ 907.41	\$ 3,238.52	
149	Pre Finished Metal Flashing	LF	7	5%	7	\$ 3.50	\$ 25.73	0.025	\$ 58.00	\$ 1.45	\$ 10.66	\$ 36.38	
	Stone												
150	"MAS1" 12"x24" Nobel Stone Color: Ebony Gray Manf: Permacon	SF	1406	5%	1476	\$ 6.32	\$ 9,330.22	0.052	\$ 58.00	\$ 3.02	\$ 4,452.52	\$ 13,782.74	
151	"MAS2" 4"x6"x24" Solid Nobel Block Color: Ebony Gray Manf: Permacon	LF	708	5%	743	\$ 7.50	\$ 5,575.50	0.070	\$ 58.00	\$ 4.06	\$ 3,018.20	\$ 8,593.70	
	Stucco												
152	"ST1" Stucco Sand Pebble Texture Color: WNN-06-1021S Winner Grey Manf: Dryvit	SF	2092	5%	2197	\$ 5.32	\$ 11,685.91	0.100	\$ 58.00	\$ 5.80	\$ 12,740.28	\$ 24,426.19	
153	"ST2" Stucco Sand Pebble Color: WNN-0701021 Winner Beige Manf: Dryvit	SF	13663	5%	14346	\$ 5.32	\$ 76,321.52	0.100	\$ 58.00	\$ 5.80	\$ 83,207.67	\$ 159,529.19	
	Sheathing												
154	(3/4") Plywood Sheathing	SF	1435	5%	1507	\$ 1.25	\$ 1,883.44	0.022	\$ 58.00	\$ 1.28	\$ 1,922.61	\$ 3,806.05	
	Groove & Railing												
155	(3/4") V - Groove	LF	2174	5%	2283	\$ 1.80	\$ 4,108.86	0.020	\$ 58.00	\$ 1.16	\$ 2,647.93	\$ 6,756.79	
156	Galvanized Railing (48" H)	LF	64	5%	67	\$ 98.65	\$ 6,629.28	0.233	\$ 58.00	\$ 13.51	\$ 908.14	\$ 7,537.42	
	Scupper												
157	Scupper	EA	6	0%	6	\$ 182.65	\$ 1,095.90	1.200	\$ 58.00	\$ 69.60	\$ 417.60	\$ 1,513.50	
	Subtotal (Finishes)						\$ 127,657				\$ 113,093		\$ 1,412,301
PROJECTED COST													\$ 1,493,301
INSURANCE 3%													\$ 44,799
CONTINGENCY 5%													\$ 74,665
OVERHEAD AND PROFIT 15%													\$ 223,995
TAX 0.00%													\$ -
SUGGESTED BID													\$ 1,836,760

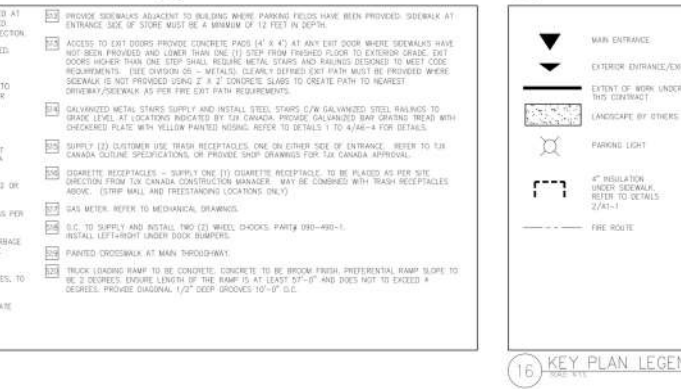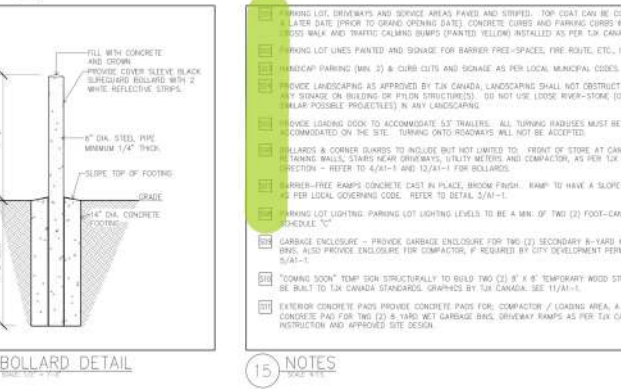

WINNER  WINNERS CITY, PROVINCE		WINNERS, LOCATION, CITY, PROVINCE
SITE PLAN & DETAILS		
STORE ADDRESS LOCATION STREET NAME CITY, PROVINCE		
NOTES THE DRAWINGS ARE NOT TO BE COPIED OR REPRODUCED WITHOUT THE WRITTEN CONSENT OF THE PROJECT OWNER. THE PROJECT OWNER IS NOT RESPONSIBLE FOR ANY ERRORS OR OMISSIONS IN THE DRAWINGS. THE PROJECT OWNER IS NOT RESPONSIBLE FOR ANY ERRORS OR OMISSIONS IN THE DRAWINGS.		
PROJECT NO. 1903160		
KEY PLAN	DRAWING KEY SCALE AS NOTED DATE 000	At-1

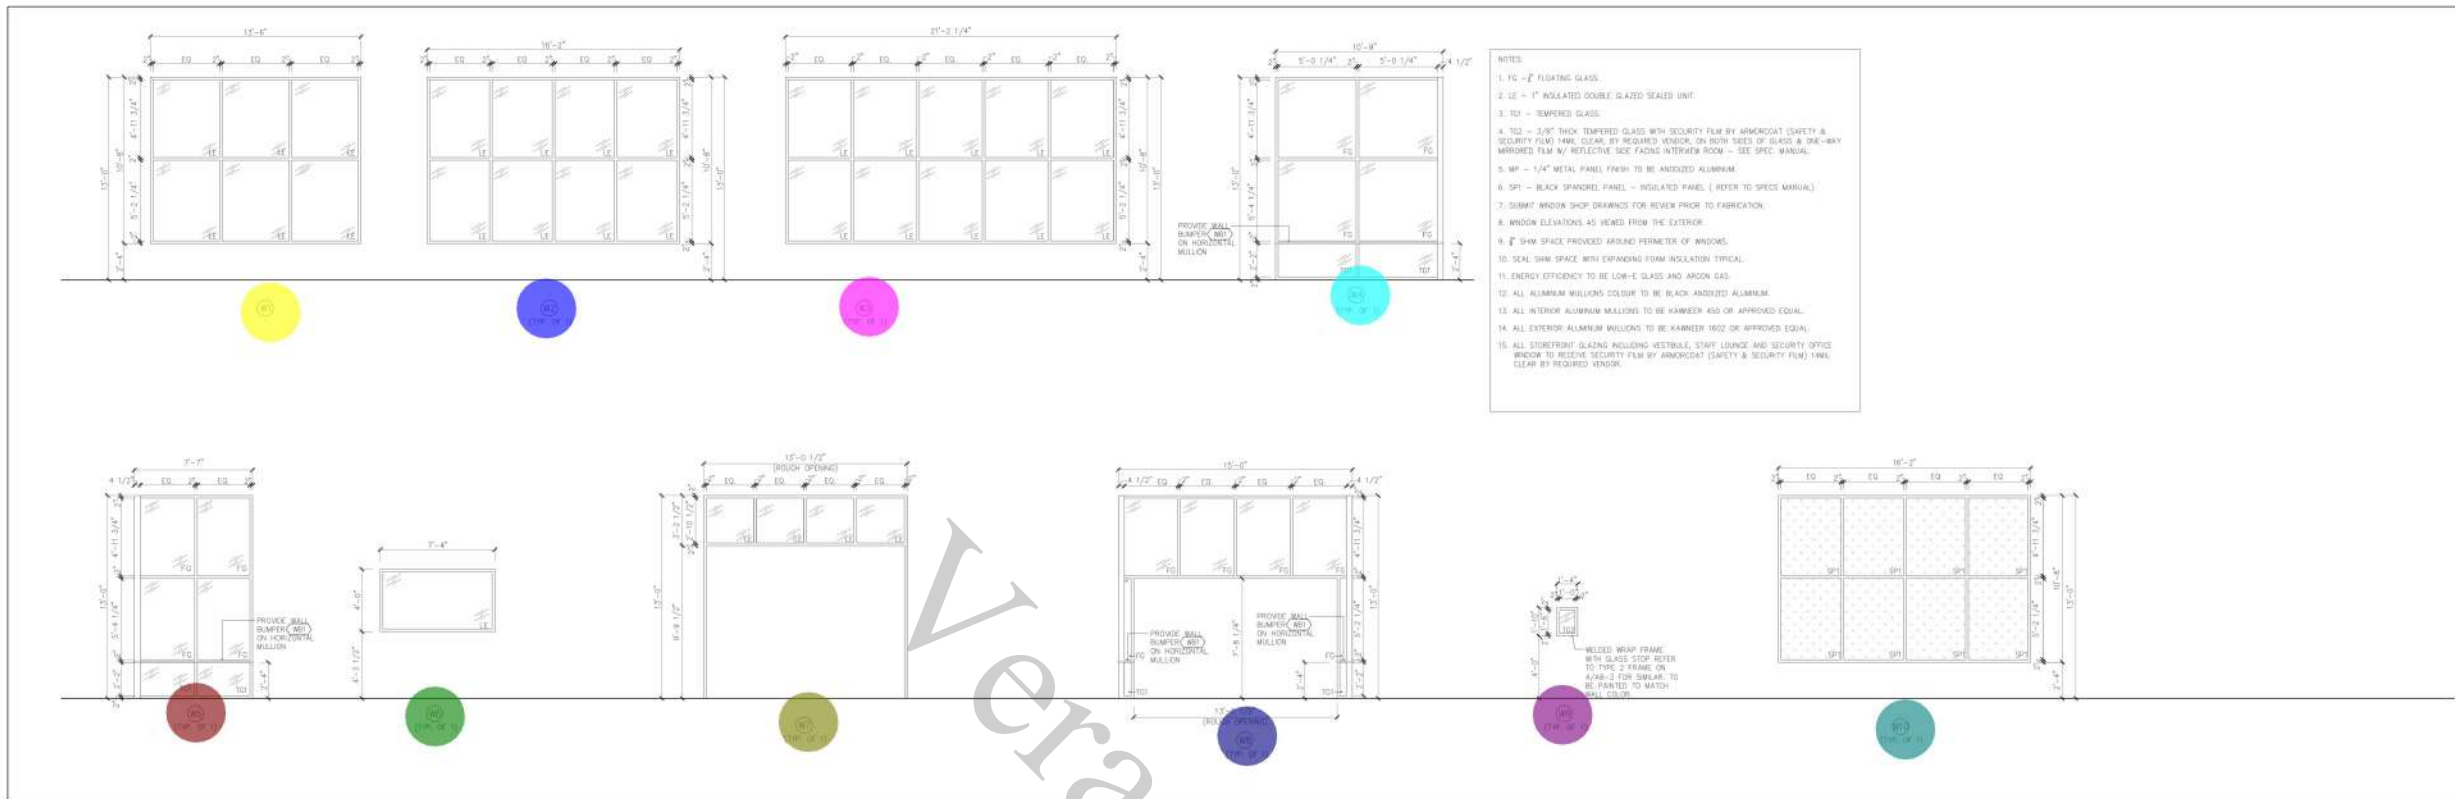

1 WINDOW SCHEDULE
WIND-101-1-1-1

ROOMS	NAME	FLOORS	WALLS (PROJECT NORTH IS REFERENCE)										CEILING		REMARKS
			EAST		WEST		NORTH		SOUTH		MATL	FIN	HEIGHT		
NO.		MATL	FIN	BASE	FIN	MATL	FIN	MATL	FIN	MATL	FIN	MATL	FIN		
101	VESTIBULE	PERFORM CERAMIC TILE	SEE A2-4	CERAMIC TILE	SEE A2-4	CEILING BOARD	SEE A2-4	CEILING BOARD	SEE A2-4	CEILING BOARD	SEE A2-4	CEILING BOARD	SEE A2-4	13'-0"	PROVIDE CERAMIC TILE BASE AND VINYL WALL COVERING ON G.W. WALLS. CERAMIC TILE REQUIRES 4" BASE.
102	SALES AREA	VINYL TILE	SEE A2-4	VINYL	SEE A2-4	CEILING BOARD	SEE A2-4	CEILING BOARD	SEE A2-4	CEILING BOARD	SEE A2-4	CEILING BOARD	SEE A2-4	14'-0"	REFER TO INTERIOR ELEVATIONS ON A2-1 DRAWING FOR WALL FINISHES.
103	PUBLIC CORRIDOR	RESIDENT TILE	SEE A2-4	VINYL	SEE A2-4	CEILING BOARD	SEE A2-4	CEILING BOARD	SEE A2-4	CEILING BOARD	SEE A2-4	CEILING BOARD	SEE A2-4	9'-0"	REFER TO INTERIOR ELEVATIONS ON DRAWING A2-1
104	WOMEN'S WASHROOM	CERAMIC TILE	SEE A2-4	CERAMIC TILE	SEE A2-4	CEILING BOARD	SEE A2-4	CEILING BOARD	SEE A2-4	CEILING BOARD	SEE A2-4	CEILING BOARD	SEE A2-4	9'-0"	TILES TO 4'-4" AFF. G/W TRANSITION STRIP FINISHED WITH CLEAR SILICONE. PAINT ABOVE. REFER TO A2-4 & A2-5 FOR FURTHER DETAILS.
105	MEN'S WASHROOM	CERAMIC TILE	SEE A2-4	CERAMIC TILE	SEE A2-4	CEILING BOARD	SEE A2-4	CEILING BOARD	SEE A2-4	CEILING BOARD	SEE A2-4	CEILING BOARD	SEE A2-4	9'-0"	TILES TO 4'-4" AFF. G/W TRANSITION STRIP FINISHED WITH CLEAR SILICONE. PAINT ABOVE. REFER TO A2-4 & A2-5 FOR FURTHER DETAILS.
106	ONBOARD FAMILY / H.O. WASHROOM	CERAMIC TILE	SEE A2-4	CERAMIC TILE	SEE A2-4	CEILING BOARD	SEE A2-4	CEILING BOARD	SEE A2-4	CEILING BOARD	SEE A2-4	CEILING BOARD	SEE A2-4	9'-0"	TILES TO 4'-4" AFF. G/W TRANSITION STRIP FINISHED WITH CLEAR SILICONE. PAINT ABOVE. REFER TO A2-4 & A2-5 FOR FURTHER DETAILS.
107	STAFF CORRIDOR	RESIDENT TILE	SEE A2-4	VINYL	SEE A2-4	CEILING BOARD	SEE A2-4	CEILING BOARD	SEE A2-4	CEILING BOARD	SEE A2-4	CEILING BOARD	SEE A2-4	9'-0"	PROVIDE TILE TO FLOOR HEIGHT AT LOCATION OF FUTURE ADULT CHANGE TABLE.
108	CASH OFFICE	RESIDENT TILE	SEE A2-4	VINYL	SEE A2-4	CEILING BOARD	SEE A2-4	CEILING BOARD	SEE A2-4	CEILING BOARD	SEE A2-4	CEILING BOARD	SEE A2-4	9'-0"	
109	ASSISTANT MANAGER OFFICE	RESIDENT TILE	SEE A2-4	VINYL	SEE A2-4	CEILING BOARD	SEE A2-4	CEILING BOARD	SEE A2-4	CEILING BOARD	SEE A2-4	CEILING BOARD	SEE A2-4	9'-0"	
110	STORE MANAGER OFFICE	RESIDENT TILE	SEE A2-4	VINYL	SEE A2-4	CEILING BOARD	SEE A2-4	CEILING BOARD	SEE A2-4	CEILING BOARD	SEE A2-4	CEILING BOARD	SEE A2-4	9'-0"	
111	STAFF LOUNGE	RESIDENT TILE	SEE A2-4	VINYL	SEE A2-4	CEILING BOARD	SEE A2-4	CEILING BOARD	SEE A2-4	CEILING BOARD	SEE A2-4	CEILING BOARD	SEE A2-4	9'-0"	
112	STAFF LOCKERS	RESIDENT TILE	SEE A2-4	VINYL	SEE A2-4	CEILING BOARD	SEE A2-4	CEILING BOARD	SEE A2-4	CEILING BOARD	SEE A2-4	CEILING BOARD	SEE A2-4	9'-0"	
113	FITTING ROOM FIBER	RESIDENT TILE	SEE A2-4	VINYL	SEE A2-4	CEILING BOARD	SEE A2-4	CEILING BOARD	SEE A2-4	CEILING BOARD	SEE A2-4	CEILING BOARD	SEE A2-4	12'-0"	REFER TO A2-2
114	ACCESSIBLE FITTING ROOM	RESIDENT TILE	SEE A2-4	VINYL	SEE A2-4	CEILING BOARD	SEE A2-4	CEILING BOARD	SEE A2-4	CEILING BOARD	SEE A2-4	CEILING BOARD	SEE A2-4	10'-0"	REFER TO A2-5
115	UNISEX FITTING ROOM	RESIDENT TILE	SEE A2-4	VINYL	SEE A2-4	CEILING BOARD	SEE A2-4	CEILING BOARD	SEE A2-4	CEILING BOARD	SEE A2-4	CEILING BOARD	SEE A2-4	12'-0"	REFER TO A2-5
116	SECURITY OFFICE	RESIDENT TILE	SEE A2-4	VINYL	SEE A2-4	CEILING BOARD	SEE A2-4	CEILING BOARD	SEE A2-4	CEILING BOARD	SEE A2-4	CEILING BOARD	SEE A2-4	9'-0"	
117	STOCK ROOM	CONCRETE	-	-	CEILING BOARD	NO FINISH	CEILING BOARD	NO FINISH	CEILING BOARD	NO FINISH	CEILING BOARD	NO FINISH	CEILING BOARD	-	PAINT ONE COAT FIRE RETARDANT LOW-SOLUBLE LATEX TO U/S OF DECK AND ADD PLYWOOD. ALL PLYWOOD TO BE FIRE RETARDANT.
118	UTILITY ROOM	CERAMIC TILE	SEE A2-4	TILE	SEE A2-4	CEILING BOARD	SEE A2-4	CEILING BOARD	SEE A2-4	CEILING BOARD	SEE A2-4	CEILING BOARD	SEE A2-4	NO FINISH	TILES TO 4'-4" AFF. G/W TRANSITION STRIP FINISHED WITH CLEAR SILICONE. PAINT ABOVE.
119	ELECTRICAL ROOM	CONCRETE	-	-	CEILING BOARD	NO FINISH	CEILING BOARD	NO FINISH	CEILING BOARD	NO FINISH	CEILING BOARD	NO FINISH	CEILING BOARD	NO FINISH	ADD PLYWOOD AND APPLY ONE PRIME COAT. ALL PLYWOOD TO BE FIRE RETARDANT.
120	DISTRICT MANAGER OFFICE	RESIDENT TILE	SEE A2-4	VINYL	SEE A2-4	CEILING BOARD	SEE A2-4	CEILING BOARD	SEE A2-4	CEILING BOARD	SEE A2-4	CEILING BOARD	SEE A2-4	9'-0"	
121	DISTRICT COORDINATOR OFFICE	RESIDENT TILE	SEE A2-4	VINYL	SEE A2-4	CEILING BOARD	SEE A2-4	CEILING BOARD	SEE A2-4	CEILING BOARD	SEE A2-4	CEILING BOARD	SEE A2-4	9'-0"	
122	WINNERS DATA ROOM	CONCRETE	-	-	CEILING BOARD	NO FINISH	CEILING BOARD	NO FINISH	CEILING BOARD	NO FINISH	CEILING BOARD	NO FINISH	CEILING BOARD	NO FINISH	APPLY ONE PRIME COAT AND PLYWOOD ON WALLS AND CEILING BEHIND CEILING BOARD. ALL PLYWOOD TO BE FIRE RETARDANT.
123	INTERVIEW ROOM	RESIDENT TILE	SEE A2-4	VINYL	SEE A2-4	CEILING BOARD	SEE A2-4	CEILING BOARD	SEE A2-4	CEILING BOARD	SEE A2-4	CEILING BOARD	SEE A2-4	11'-0"	
124	WINNERS SPINNELER ROOM	CONCRETE	SEE REMARKS	-	SEE REMARKS	NO FINISH	SEE REMARKS	NO FINISH	SEE REMARKS	NO FINISH	SEE REMARKS	NO FINISH	SEE REMARKS	NO FINISH	WALL MATERIAL: WATER RESISTANT PLYWOOD ON WATER RESISTANT CEILING BOARD FLOOR FINISH: APPLY A WATERPROOF PAINT TO SLAB AND CURB.
125	TEAM OFFICE	RESIDENT TILE	SEE A2-4	VINYL	SEE A2-4	CEILING BOARD	SEE A2-4	CEILING BOARD	SEE A2-4	CEILING BOARD	SEE A2-4	CEILING BOARD	SEE A2-4	9'-0"	
126	FAMILY H.O. WASHROOM	CERAMIC TILE	SEE A2-4	CERAMIC TILE	SEE A2-4	CEILING BOARD	SEE A2-4	CEILING BOARD	SEE A2-4	CEILING BOARD	SEE A2-4	CEILING BOARD	SEE A2-4	9'-0"	TILES TO 4'-4" AFF. G/W TRANSITION STRIP FINISHED WITH CLEAR SILICONE. PAINT ABOVE. REFER TO A2-2 FOR FURTHER DETAILS.
127	TRAINING ROOM	RESIDENT TILE	SEE A2-4	VINYL	SEE A2-4	CEILING BOARD	SEE A2-4	CEILING BOARD	SEE A2-4	CEILING BOARD	SEE A2-4	CEILING BOARD	SEE A2-4	9'-0"	
128	PRIVACY ROOM	RESIDENT TILE	SEE A2-4	VINYL	SEE A2-4	CEILING BOARD	SEE A2-4	CEILING BOARD	SEE A2-4	CEILING BOARD	SEE A2-4	CEILING BOARD	SEE A2-4	9'-0"	

2 ROOM FINISH SCHEDULE

• "W1" (13'-6"x10'-8") Aluminum Glass Window / Frame	1.0 EA
• "W2" (16'-2"x10'-8") Aluminum Glass Window / Frame	1.0 EA
• "W3" (21'-2-1/4"x10'-8") Aluminum Glass Window / Frame	1.0 EA
• "W4" (10'-9"x10'-8") Aluminum Glass Window / Frame	1.0 EA
• "W5" (7'-7"x10'-8") Aluminum Glass Window / Frame	1.0 EA
• "W6" (7'-4"x4'-0") Aluminum Glass Window / Frame	1.0 EA
• "W7" (2'-10-1/2"x13'-1/2") Aluminum Glass Window / Fr...	1.0 EA
• "W8" (15'-0"x5'-0") Aluminum Glass Window / Frame	1.0 EA
• "W6" (1'-4"x1'-6") Aluminum Glass Window / Frame	1.0 EA
• "W10" (15'-2"x10'-8") Aluminum Glass Window / Frame	1.0 EA

ISSUED			
No.	DESCRIPTION	DATE	BY
01	ISSUED FOR 2019 PROTOTYPE REVIEW 1	25/06/19	
REVISION			
No.	DESCRIPTION	DATE	BY
NOTES			
TITLE NORTH			
CONSTRUCTION NORTH			
SCALE			
ARCHITECT			
OWNER			
CLIENT			
WINNERS			
WINNERS CANADA			
WINNERS CITY, PROVINCE			
WINDOW & ROOM SCHEDULES			
STREET ADDRESS			
STREET NAME			
CITY, PROVINCE			
NOTES			
PROJECT NO.			
KEY PLAN			
SCALE			
DATE			
000			
A8-2			

TRUE NORTH	CONSTRUCTED NORTH

[illegible]